


PLOT DATE: Thursday, August 11, 2022 2:45 PM LAST SAVED BY: DBEJARANO
 DRAWING LOCATION: G:\HORN\20.0851-Box Elder - Offsite Improvements\PLANS\EXHIBITS\Box Elder - Metro District Overall Map.dwg

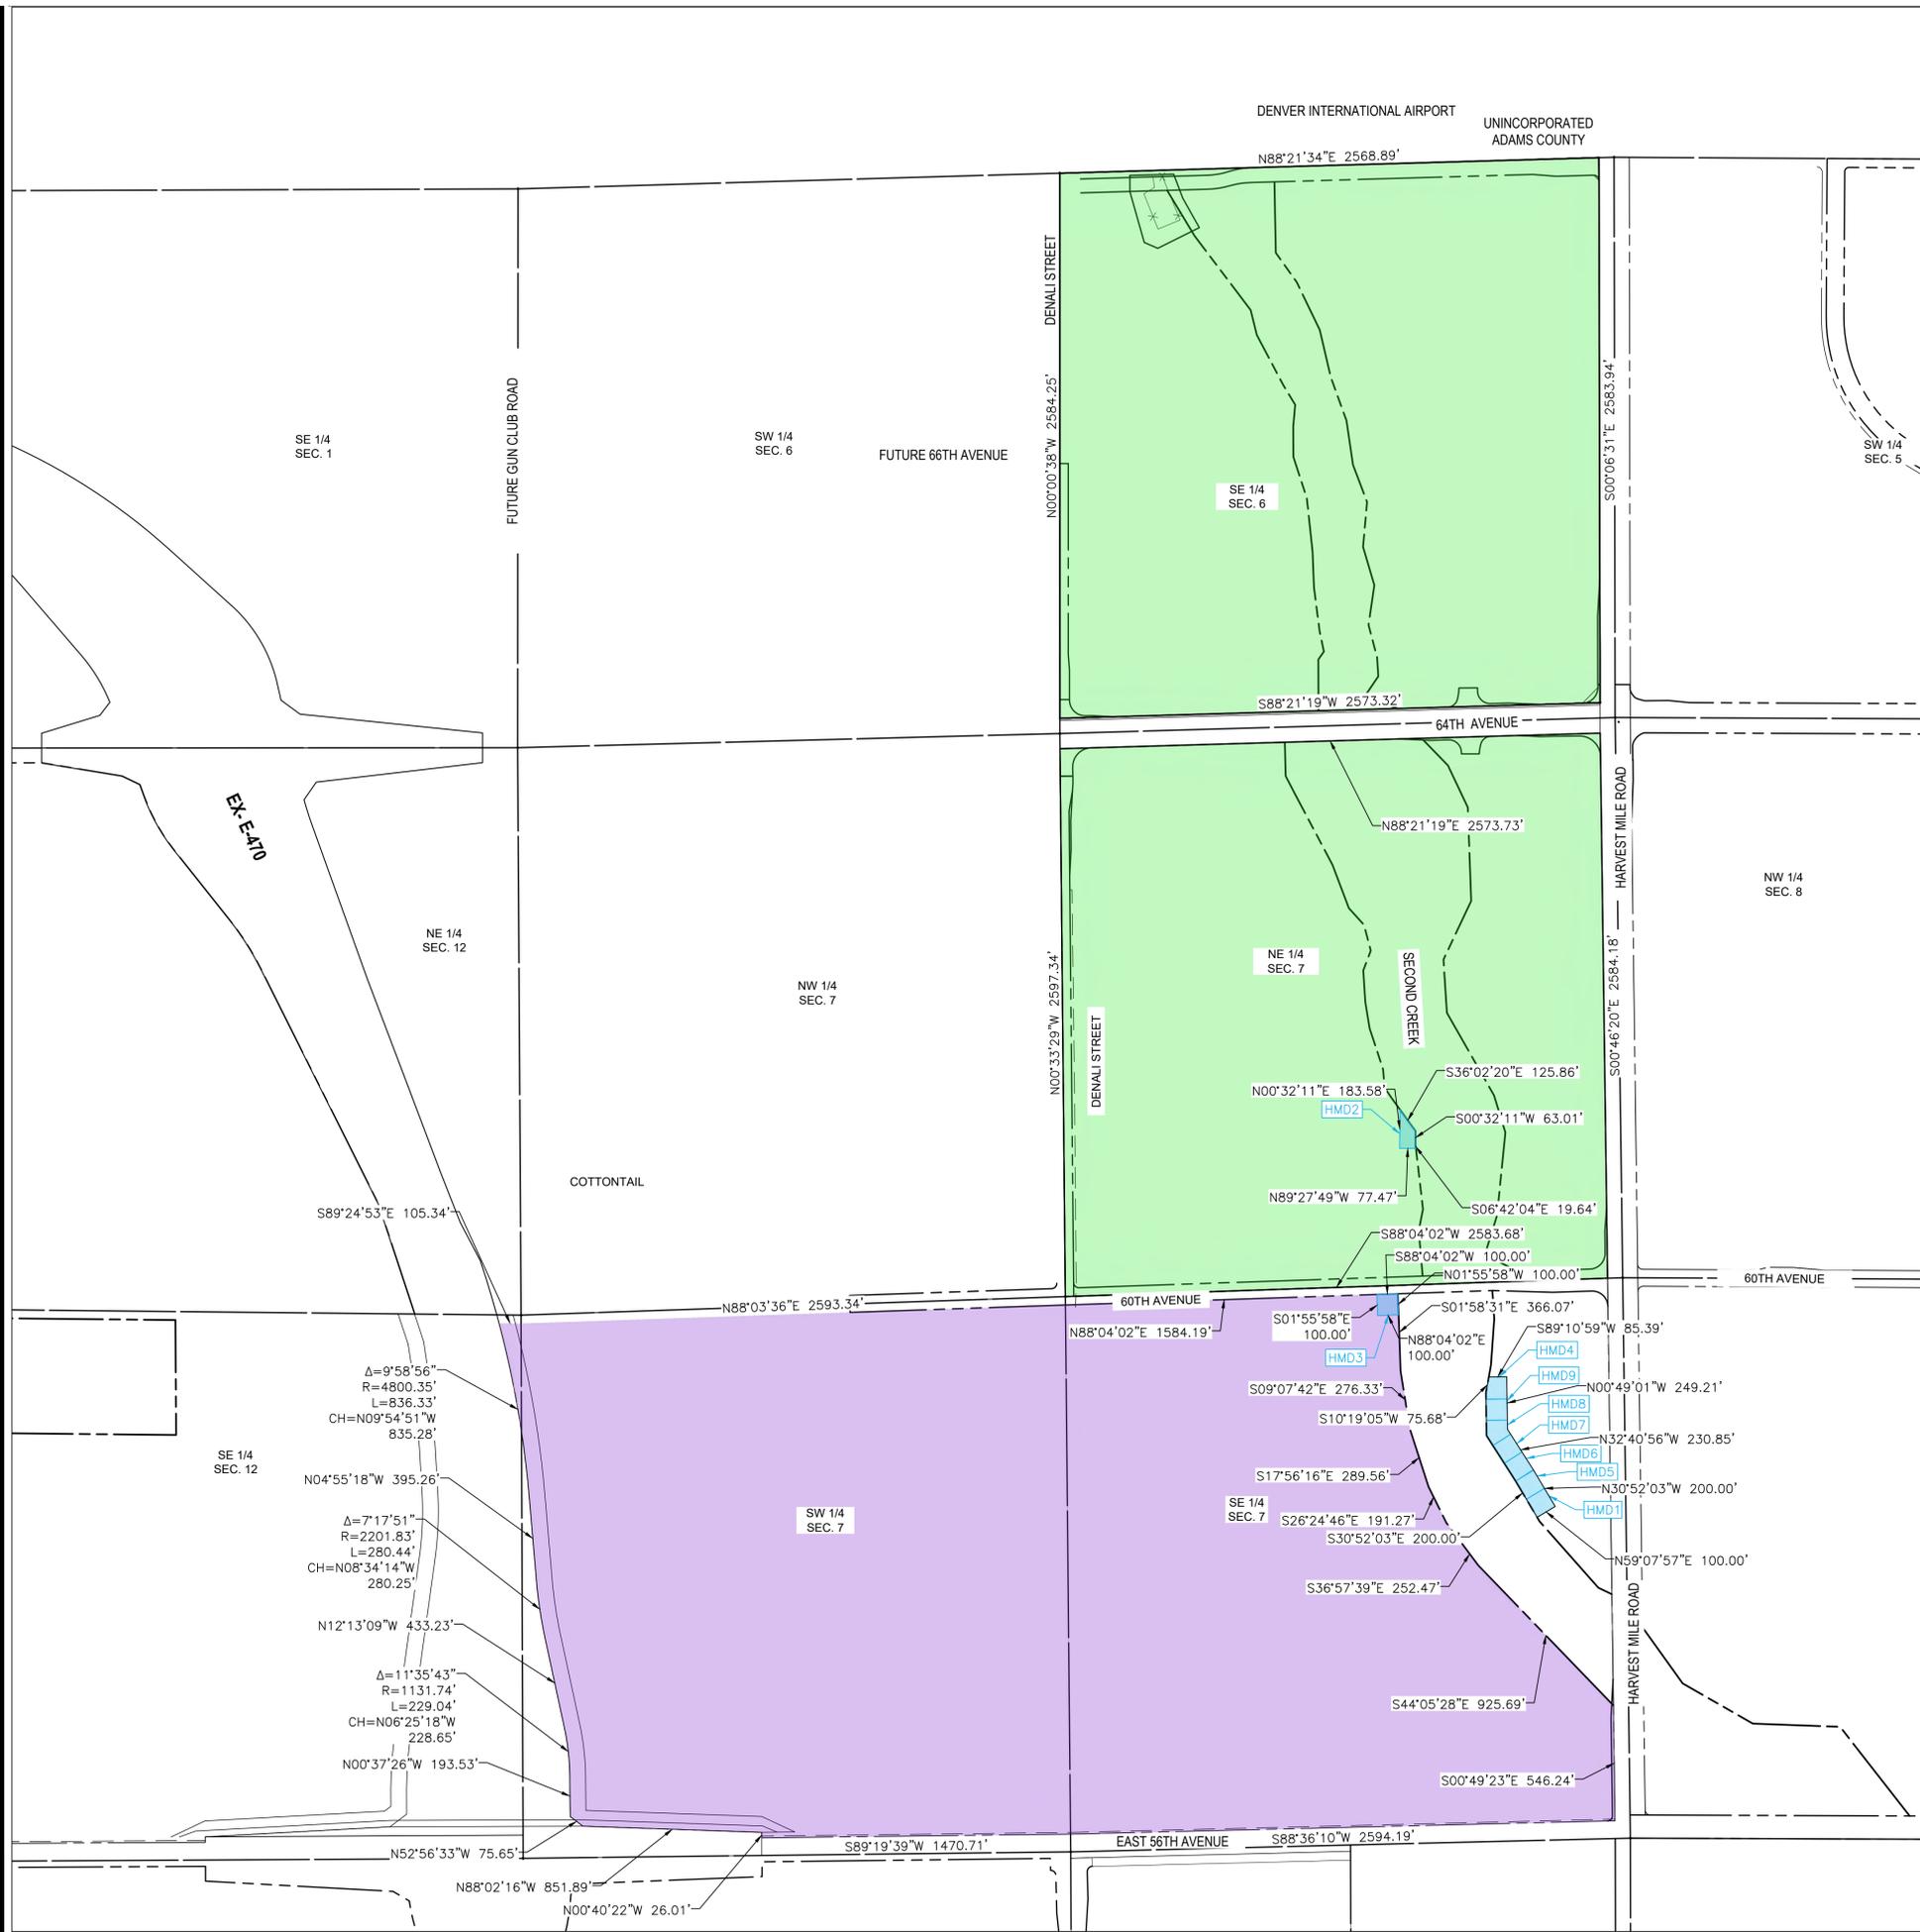

LEGEND

- HMD2
- HMD3
- DISTRICT PARCELS

MARTIN/MARTIN
 CONSULTING ENGINEERS
 12499 WEST COLFAX AVENUE, LAKEWOOD, COLORADO 80215
 303.431.6100 MARTINMARTIN.COM

HM DISTRICT MAP

No.	Issue / Revision	Date	Name
1	EXHIBIT	08/11/22	M/W

Job Number: 20.0851
 Project Manager: D.L.E.
 Design By: D.BEJARANO
 Drawn By: D.BEJARANO
 Principal In Charge: D.L.E.

Sheet Number: **1**

NOT FOR CONSTRUCTION

THE DESIGNS SHOWN HEREIN INCLUDING ALL TECHNICAL DRAWINGS, SPECIFICATIONS, AND NOTES ARE THE PROPERTY OF MARTIN/MARTIN, INC. AND CAN NOT BE COPIED, REPRODUCED, OR COMMERCIALY EXPLOITED IN WHOLE OR IN PART WITHOUT THE SOLE AND EXPRESS WRITTEN PERMISSION FROM MARTIN/MARTIN, INC.