

ILLUSTRATION FOR
[EXHIBIT A]

NE 1/4
SEC. 7



ZONING
CLASSIFICATION
AD

ZONING
CLASSIFICATION
AD

POINT OF COMMENCEMENT
E1/4 COR., SEC. 7,
T.3S., R.65W., 6TH P.M.
FOUND 1" METAL PIPE
NO CAP


UNPLATTED

HARVEST MILE ROAD
6 LANE ARTERIAL
(144' PUBLIC R.O.W.)

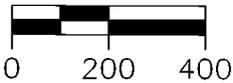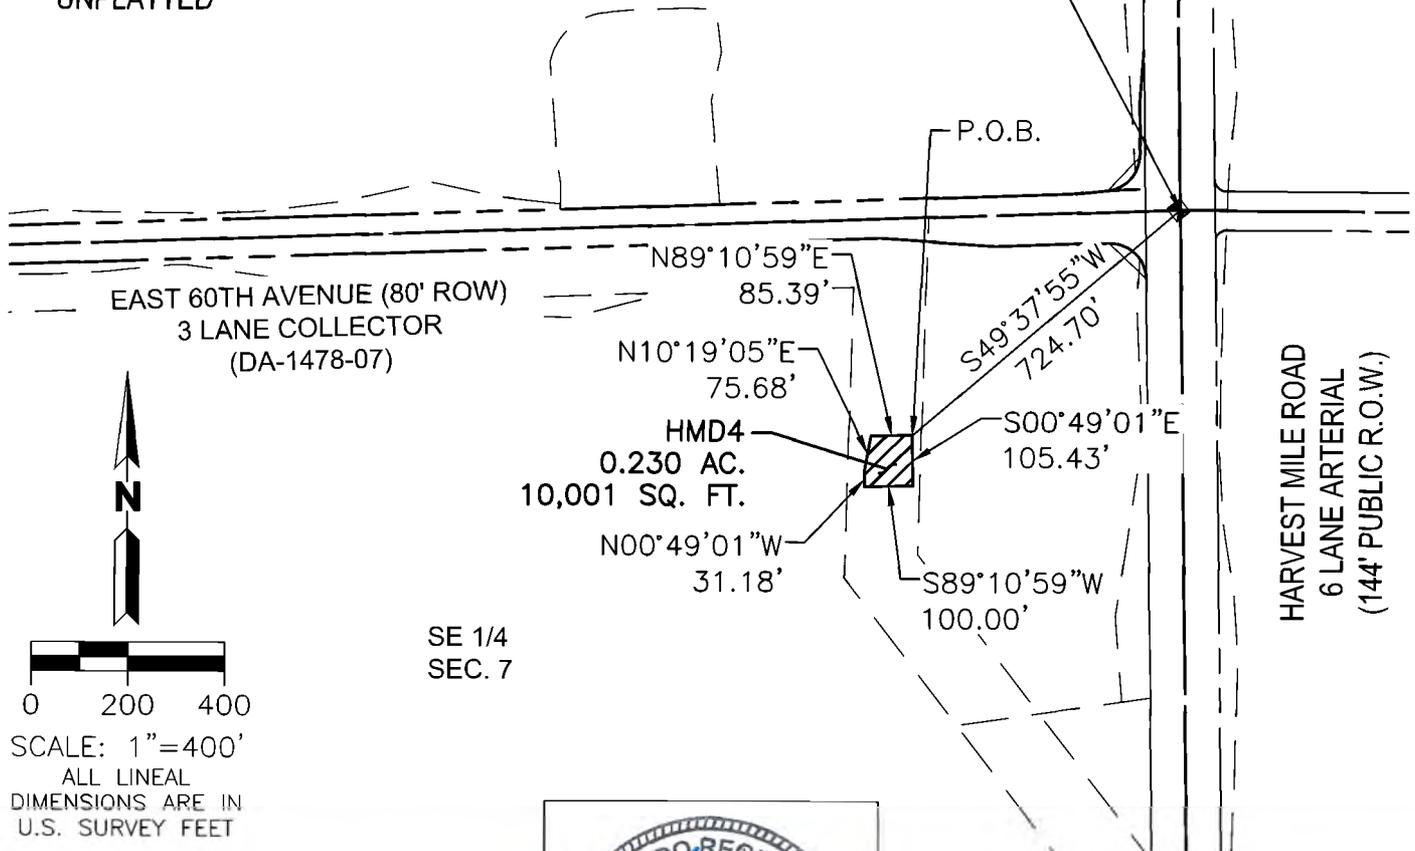

SCALE: 1"=400'
ALL LINEAL
DIMENSIONS ARE IN
U.S. SURVEY FEET

SE 1/4
SEC. 7

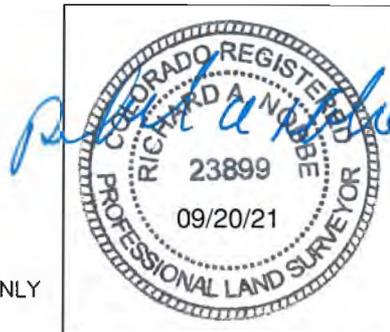

SEPTEMBER 16, 2021

M MARTIN/MARTIN
CONSULTING ENGINEERS

12499 WEST COLFAX AVENUE, LAKEWOOD, COLORADO 80215
303.431.6100 MARTINMARTIN.COM

THIS EXHIBIT DOES NOT REPRESENT A
MONUMENTED SURVEY. IT IS INTENDED ONLY
TO DEPICT THE ATTACHED DESCRIPTION.